


PLAN REFERRED TO

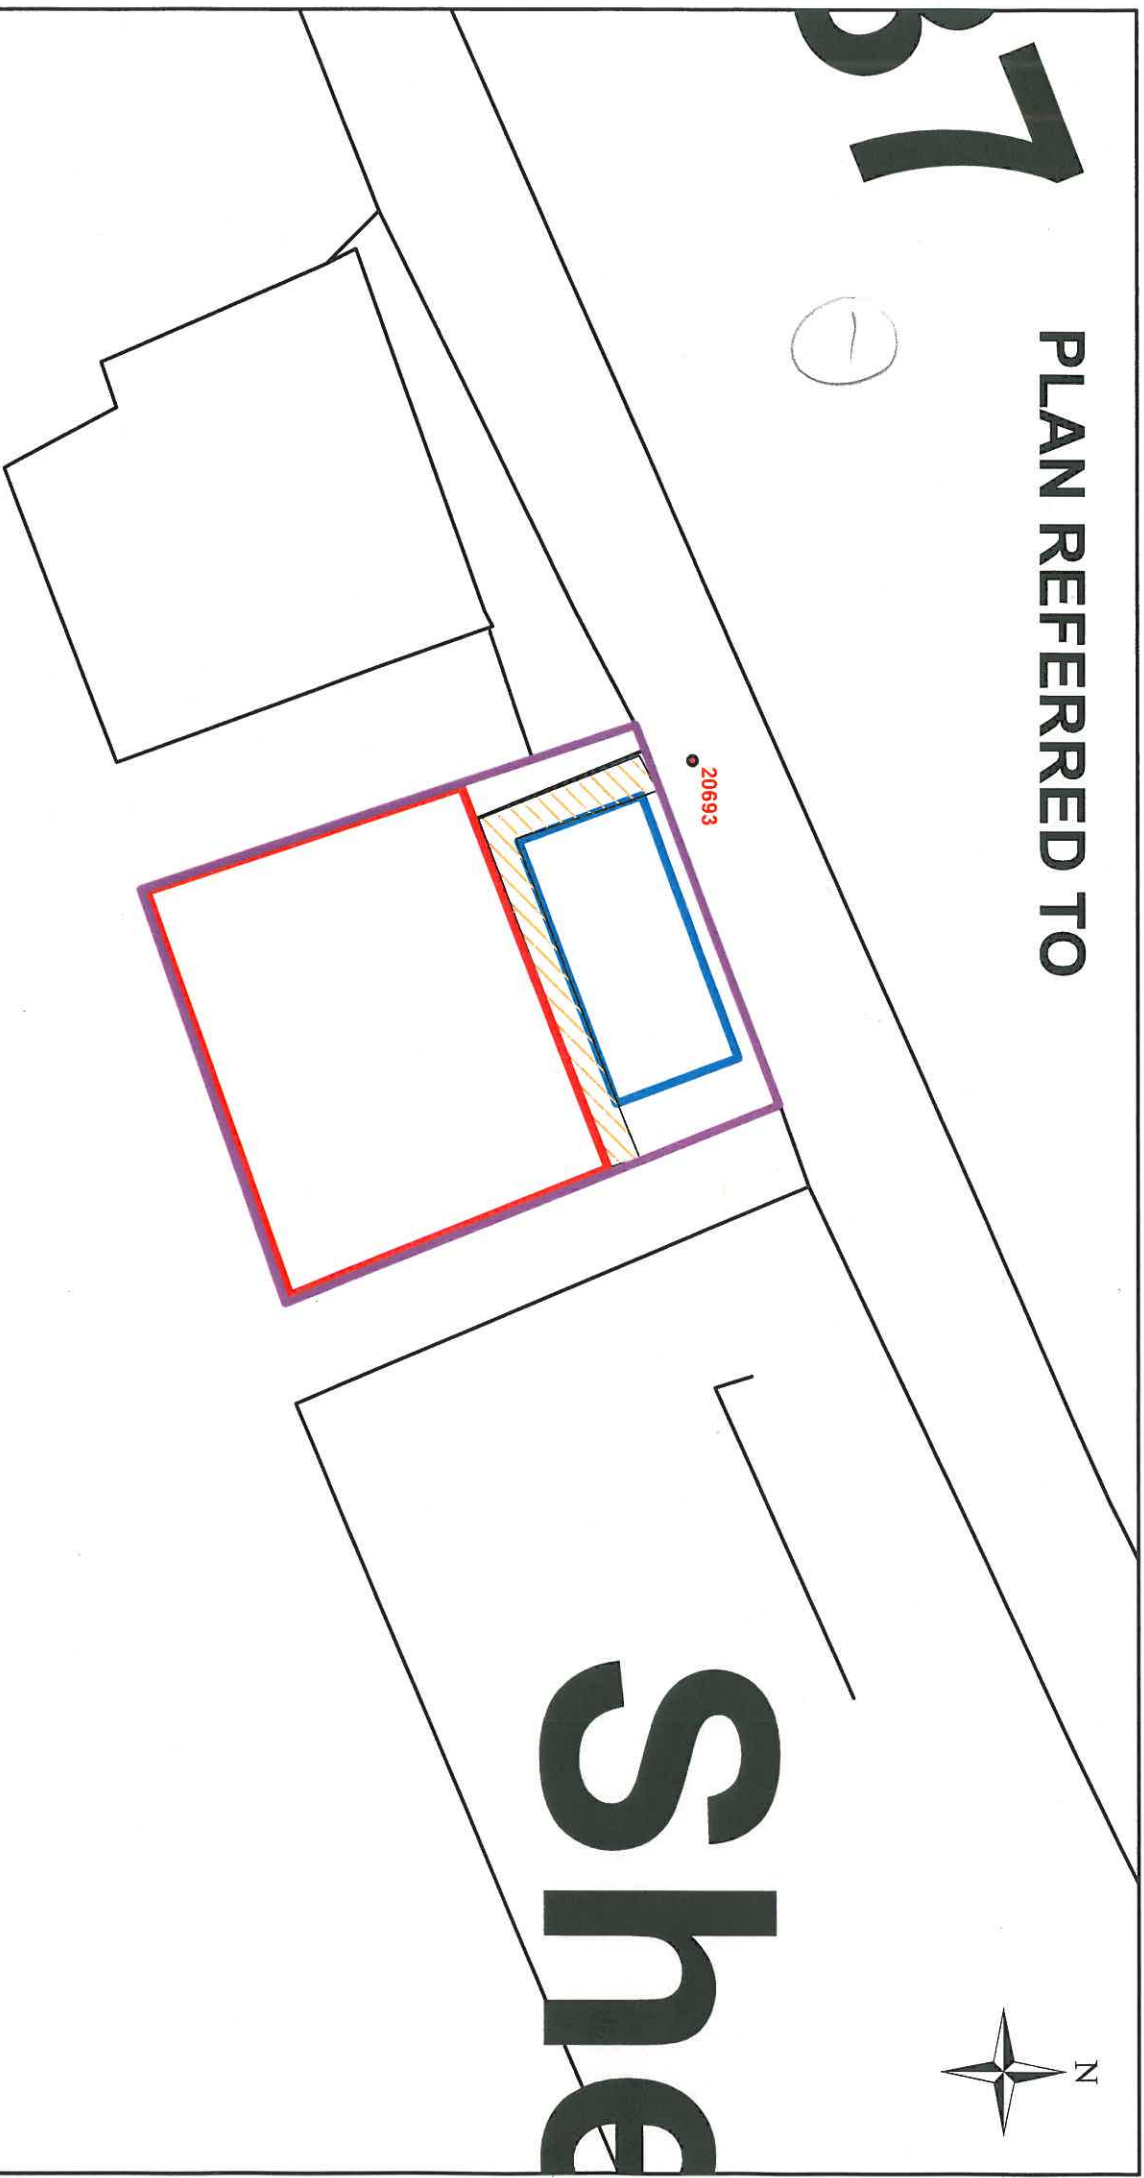

She

1:100



PHOTOS OF THE BUS SHELTER LOCATED AT BARNESLEY ROAD, FLOCKTON

